


STRUKTURPLAN

1 : 2000

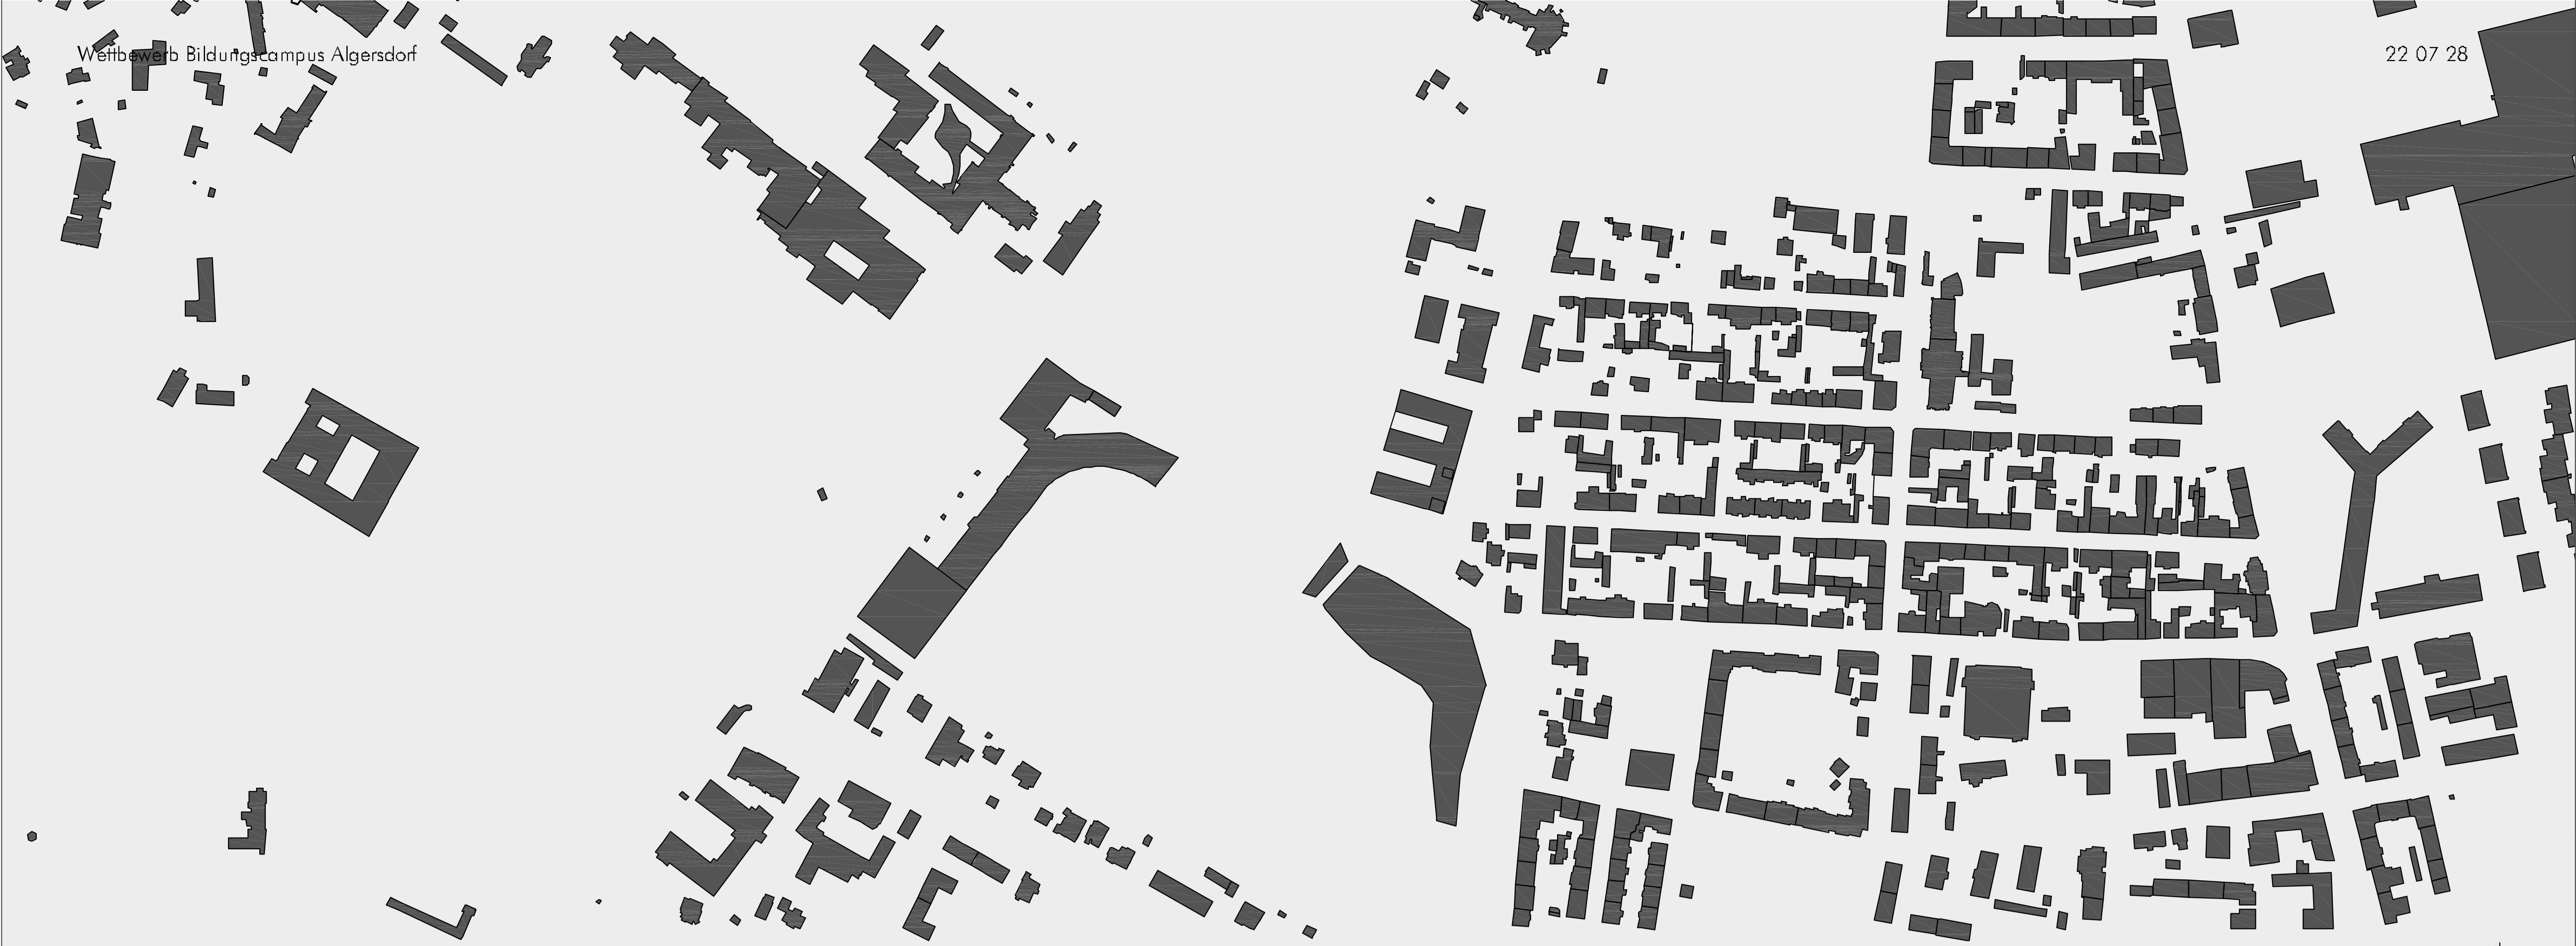


A N S I C H T 1.200

WEST


S C H N I T T 1.200

02

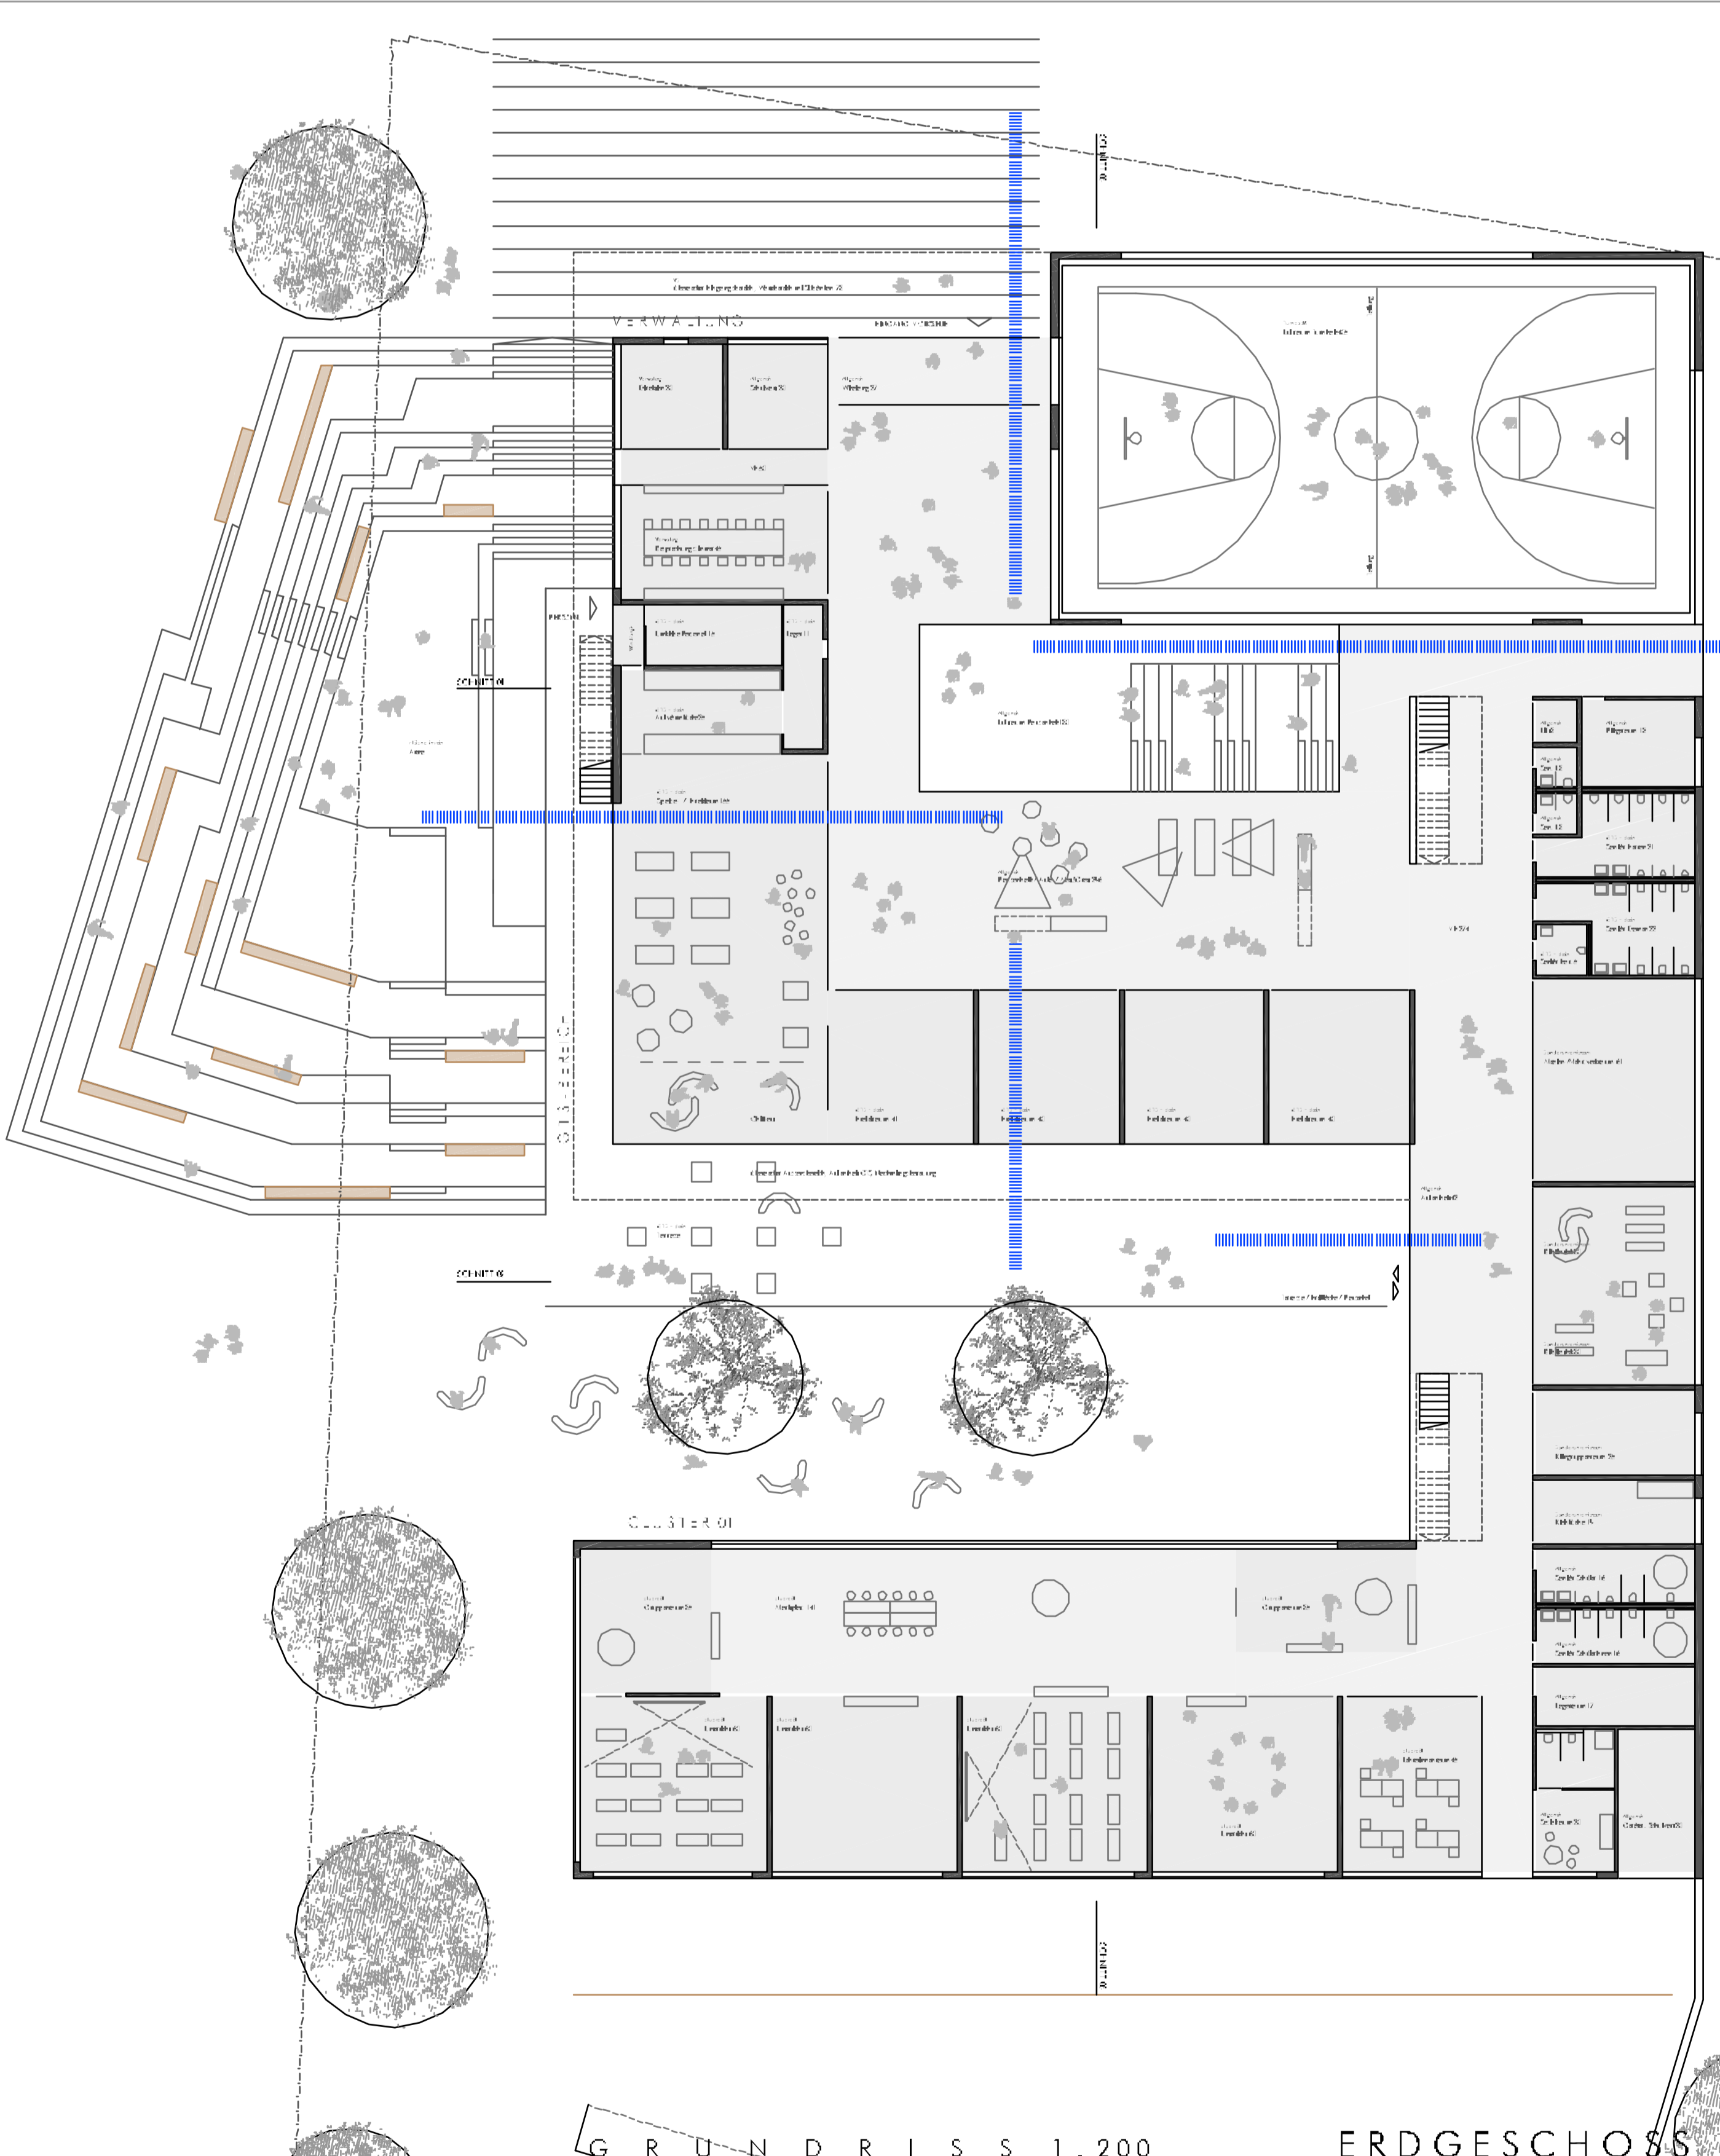

G R U N D R I S S 1.200

ERDGESCHOSS

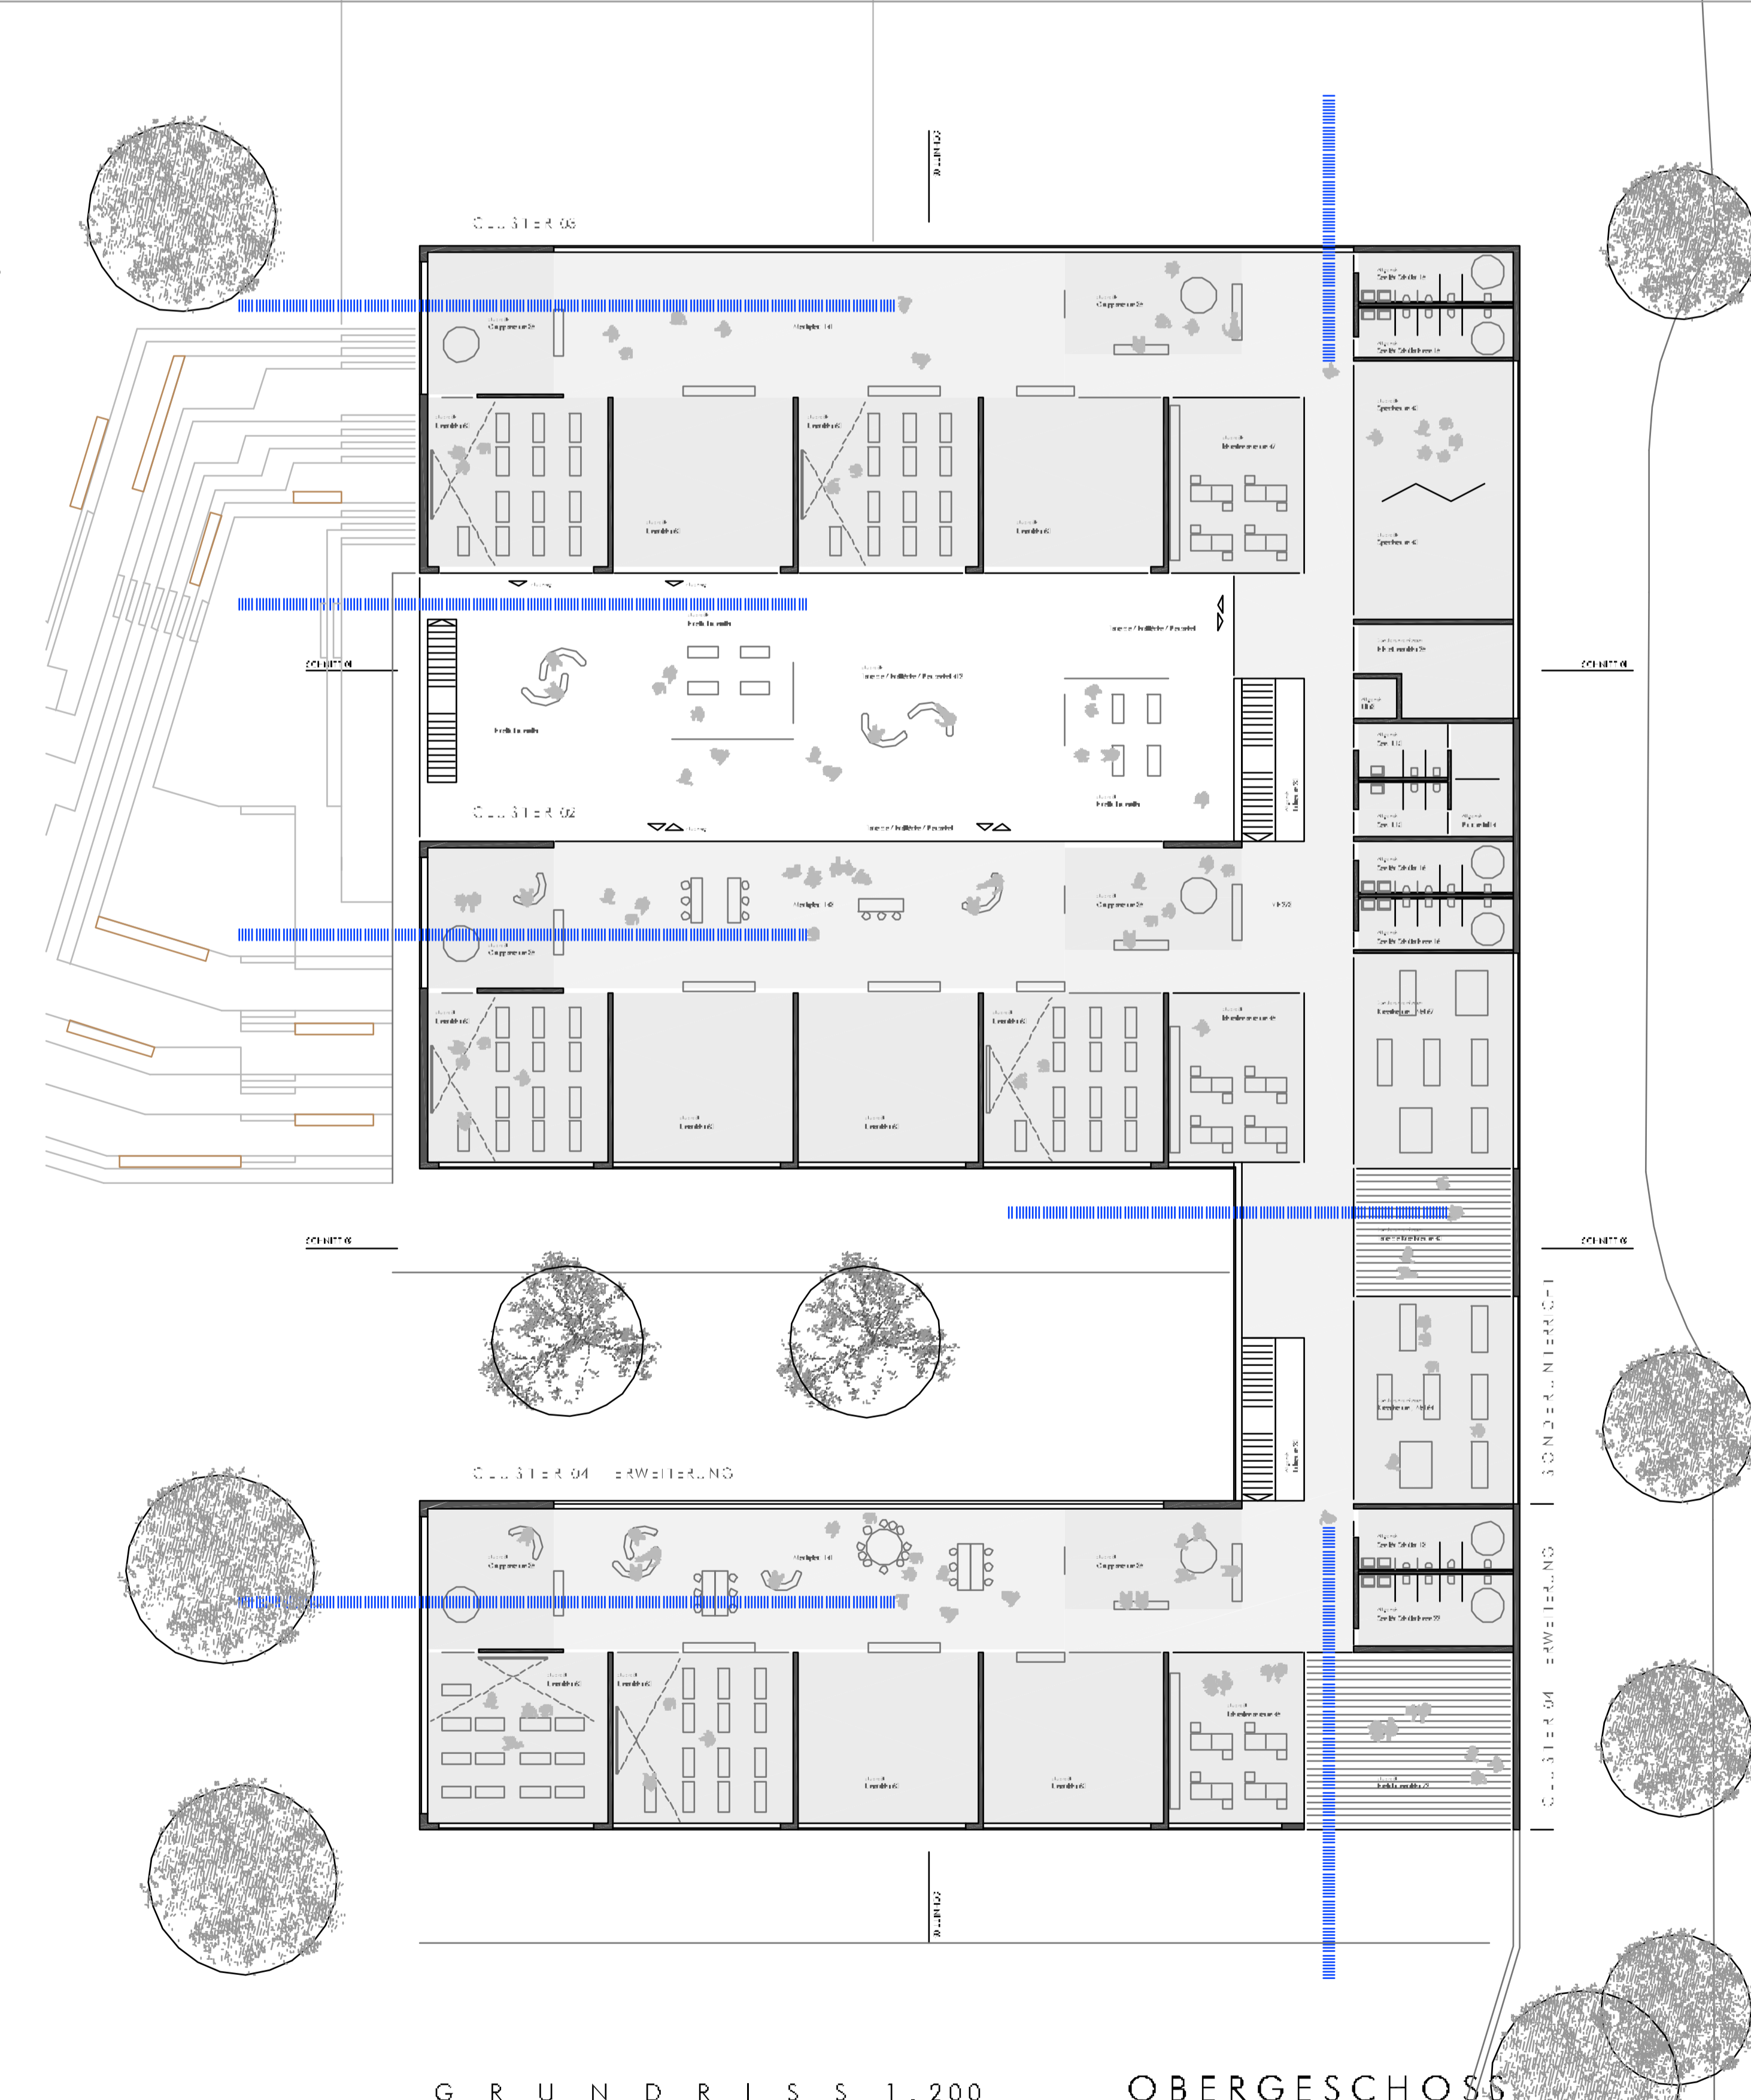

G R U N D R I S S 1.200

OBERGESCHOSS

A N S I C H T 1.200

NORD

A N S I C H T 1.200

SÜD

